

NOTES

- 1 DO NOT SCALE FROM THIS DRAWING
- 2 This drawing is the copyright of Mosedale Gillatt.
- 3 All dimensions to be verified on site prior to any shop or site works being commenced.
- 4 Any discrepancies to be reported to the Architect BEFORE any work is put in hand.
- 5 This drawing is to be read in conjunction with relevant consultant's and specialist's drawings.
- 6 This drawing must be read in conjunction with the following drawings:

:-
:-
:-

Revisions:

rev. date details
? mm.yyyy
Revision notes

**DRAFT
FOR COMMENT ONLY
18.12.23**



**MOSEDALE
GILLATT
ARCHITECTS**

Chartered Architects
& Interior Designers

Client:
THE CHURCHES
CONSERVATION TRUST
Project:
THE CHAMBER AT ST JOHNS

Title:
EXISTING ROOF PLAN
CONDITION


Purpose of issue:
DRAFT

Drawing No:
1059 032

Rev: FIRST ISSUE
Scale: SEE TITLES @ A2
Date: JUNE 2023
Drawn: IH
Checked: TM

East Lodge
Jesmond Road
Newcastle upon Tyne
NE2 1NL

T: 0191 2814802
E: studio@mgarchitects.info
W: www.mgarchitects.info

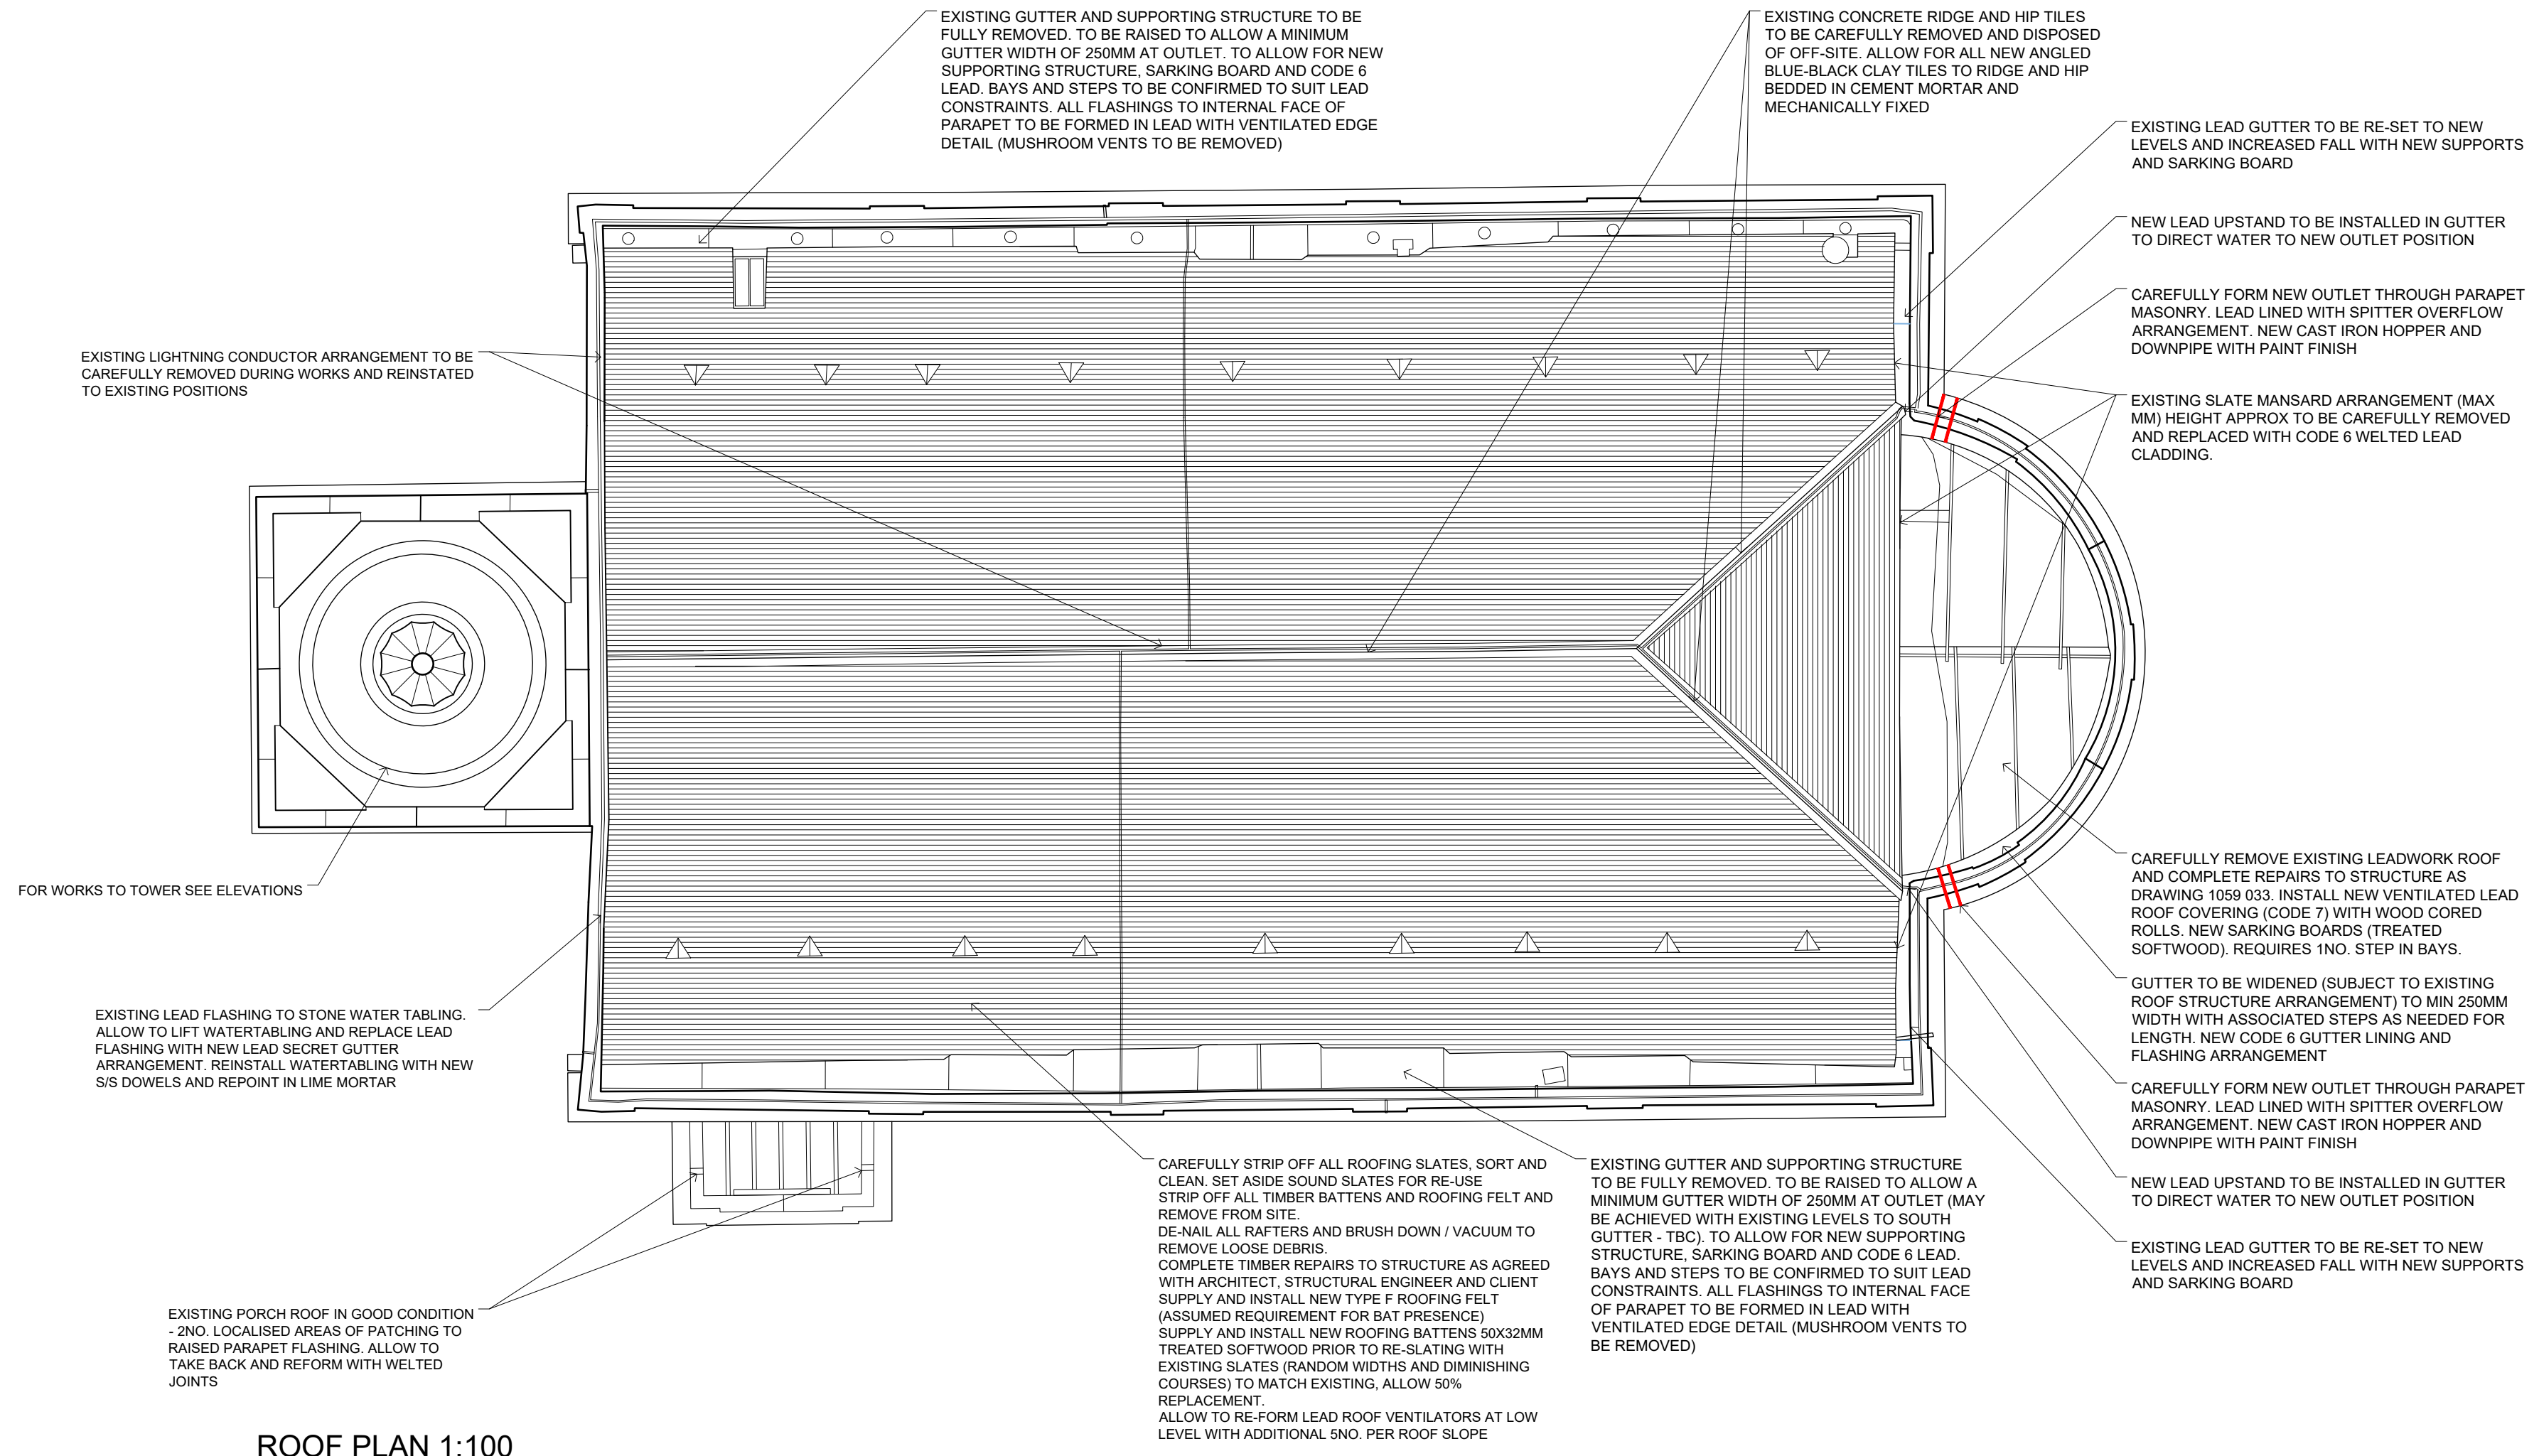

ROOF PLAN 1:100